


# DRAFT

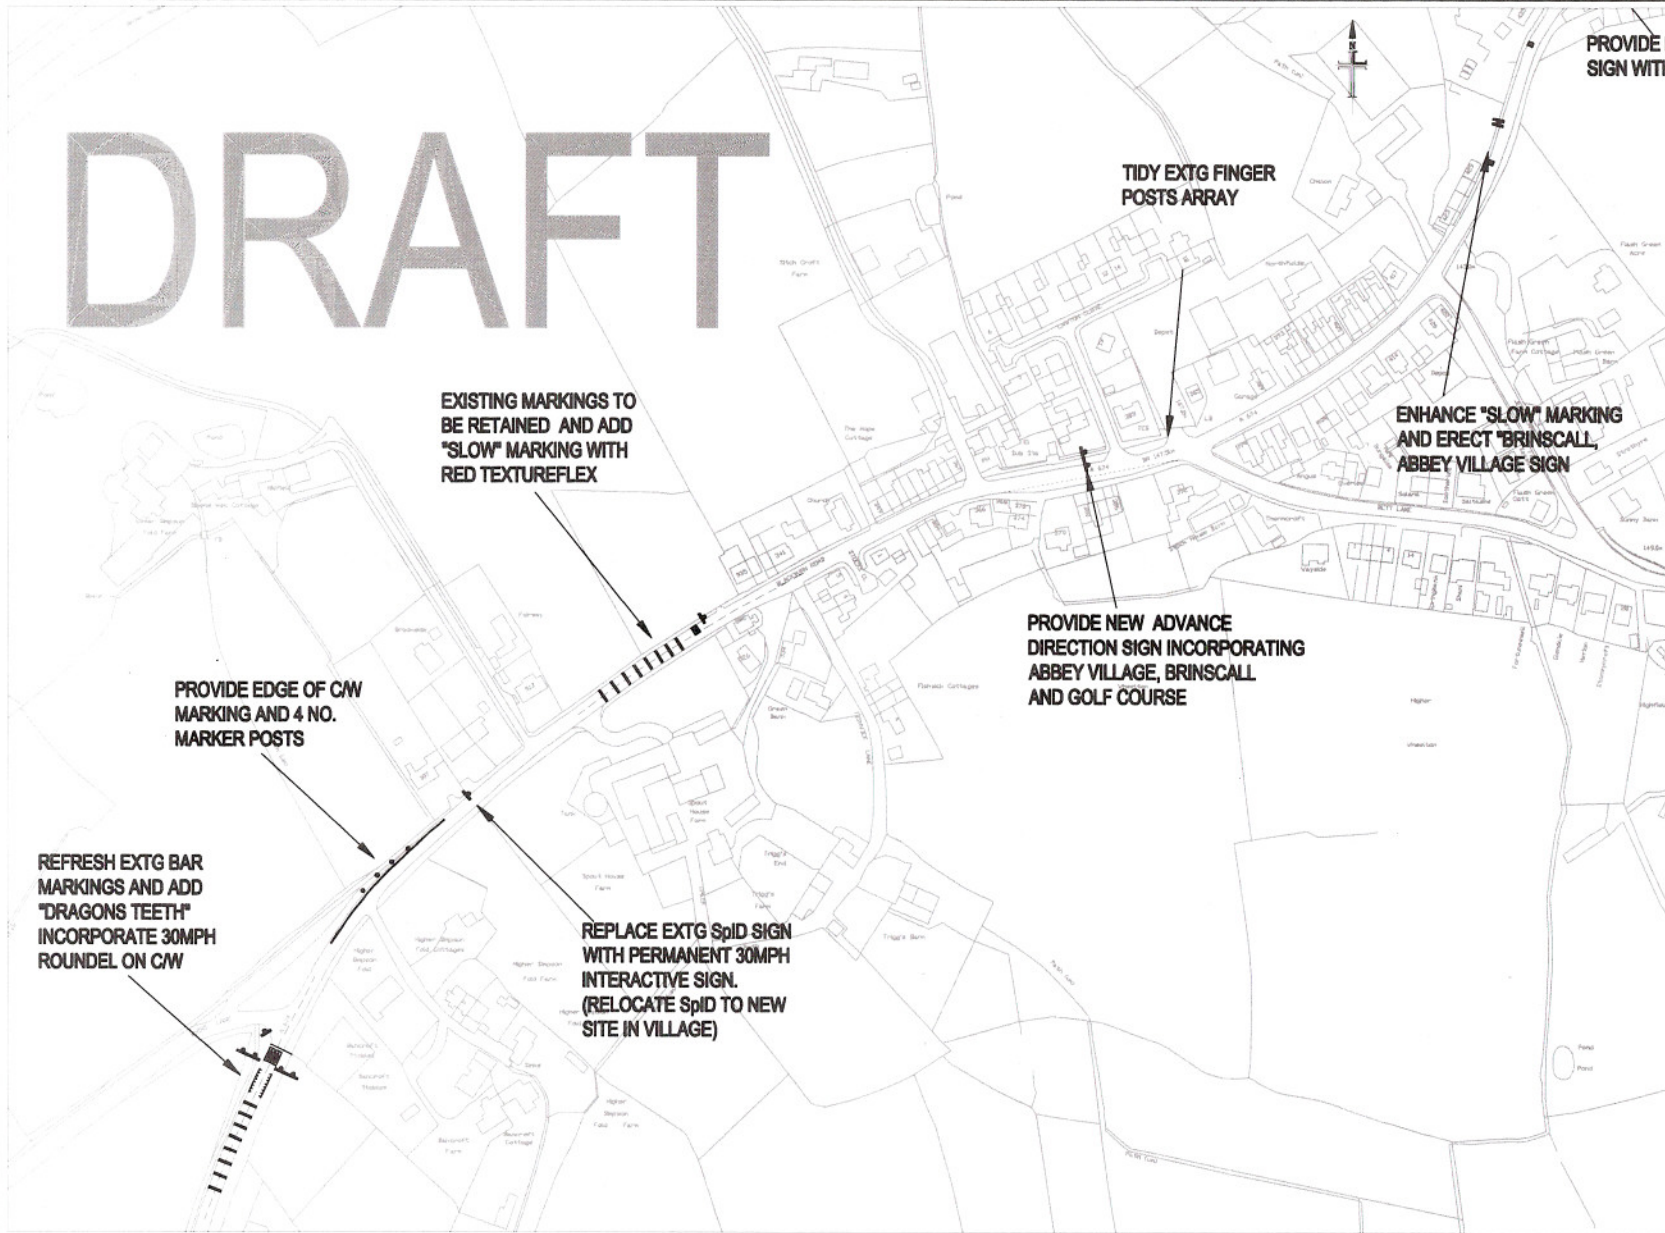

PROVIDE 1 SIGN WITH

TIDY EXTG FINGER POSTS ARRAY

ENHANCE "SLOW" MARKING AND ERECT "BRINSCALL, ABBEY VILLAGE SIGN"

EXISTING MARKINGS TO BE RETAINED AND ADD "SLOW" MARKING WITH RED TEXTUREFLEX

PROVIDE NEW ADVANCE DIRECTION SIGN INCORPORATING ABBEY VILLAGE, BRINSCALL AND GOLF COURSE

PROVIDE EDGE OF CW MARKING AND 4 NO. MARKER POSTS

REFRESH EXTG BAR MARKINGS AND ADD "DRAGONS TEETH" INCORPORATE 30MPH ROUNDEL ON CW

REPLACE EXTG Sp1D SIGN WITH PERMANENT 30MPH INTERACTIVE SIGN. (RELOCATE Sp1D TO NEW SITE IN VILLAGE)

**Lancashire County Council**  
**Environment Directorate**  
 Graham Harding B.Eng., C.Eng., F.I.C.E., F.I.H.T., M.C.M.I.  
 Executive Director, Environment Directorate  
 P.O. Box 8, Guild House, Cross Street, PRESTON PR1 8PD

Highways And Environmental Management

<b>PROJECT TITLE</b>	LOCAL SAFETY SCHEMES PROGRAMME 2008/09 INTERACTIVE SIGN
<b>DRAWING TITLE</b>	LOCATION PLAN AND SIGNING DETAILS A674 BLACKBURN ROAD, WITHNELL FOLD BENDS

<b>DESIGNED BY</b>	PMD	<b>PROJECT NO.</b>	
<b>CHECKED BY</b>	ALB	<b>DRAWING NO.</b>	
<b>DATE</b>	MAY 2008	<b>SHEET NO.</b>	2 OF 2
<b>SCALE</b>	1:1250 @ A1	<b>NO. DATE AMENDMENT DETAILS</b>	
<b>CUSTOMER NO.</b>		<b>REVISIONS</b>	

<b>NO.</b>	<b>DATE</b>	<b>AMENDMENT DETAILS</b>	<b>CHECKED BY</b>	<b>DRAWN BY</b>